



TMP ARCHITECTURE INC
 259 E. MICHIGAN AVENUE · SUITE 308 · KALAMAZOO · MICHIGAN · 49007
 PH · 269.327.0077 EM · INFO@TMP-ARCHITECTURE.COM

BCPS SAFETY AND SECURITY BATTLE CREEK PUBLIC SCHOOLS

BATTLE CREEK, MI 49017
 PROJECT NUMBER 25039
 CONSTRUCTION DOCUMENTS

LIST OF DRAWINGS

GENERAL INFORMATION

- TS.1 COVER SHEET
- TG.1 GENERAL INFORMATION
- AC.1 FIRST LEVEL COMPOSITE FLOOR PLAN
- AC.2 SECOND LEVEL COMPOSITE FLOOR PLAN
- AC.3 THIRD LEVEL COMPOSITE FLOOR PLAN

ARCHITECTURAL

- AD.1 DOOR & FRAME SCHEDULE
- A1.1 FIRST FLOOR ENLARGED PLANS
- A1.2 SECOND FLOOR ENLARGED PLANS
- A1.3 THIRD FLOOR ENLARGED PLANS
- M.1 WALL SECTIONS

PROJECT DATA:

LOCATION MAP



BATTLE CREEK, MI

BUILDING:

BUILDING AREA(S) = 399,054 SQ. FT. (EXISTING)
 000,000 SQ. FT. (ADDITION)
 399,054 SQ. FT. (TOTAL)
 000,000 SQ. FT. (EXISTING ALTERED)

CODE:

- GOVERNING CODES:**
- 2016 SCHOOL FIRE SAFETY RULES (2012 Life Safety Code, plus amendments)
 - 2021 MICHIGAN BUILDING CODE
 - 2021 MICHIGAN REHABILITATION CODE FOR EXISTING BUILDINGS
 - 2021 MICHIGAN PLUMBING CODE
 - 2021 MICHIGAN MECHANICAL CODE
 - 2021 MICHIGAN COMMERCIAL ENERGY CODE (ANSI/ASHRAE/IES Standard 90.1-2019)
 - 2023 MICHIGAN ELECTRICAL CODE (2023 NEC, plus Part 8 Rules)
 - 2023 MICHIGAN ELEVATOR RULES (ASME A17.1-2016, ASME A18.1-2017)
 - MICHIGAN BARRIER FREE CODE (Michigan Building Code 2021 and ICC A117.1-2017)
 - 2019 MICHIGAN BOILER CODE RULES (ASME Boiler and Pressure Vessel Code, 2019 edition) (National Board Inspection Code [NBIC], 2019 edition)
- CONSTRUCTION CLASSIFICATION : TYPE II (000)
 LSC TYPE II-B (MBC)
 USE GROUP CLASSIFICATION : "E" EDUCATION

ADDRESS: BATTLE CREEK PUBLIC SCHOOLS
 100 W VAN BUREN ST
 BATTLE CREEK, MI 49017

REGISTRATION SEALS

LICENSEE'S STATEMENT:

This Document has been prepared under the supervision of the Architect, as the person in Responsible Charge with the firm of **TMP ARCHITECTURE, INC.** An original embossed or rubber stamp seal and original signature of the Architect is required and shall be affixed to any copy of this Document submitted to a governmental agency for approval or record. This is in conformance with the State of Michigan's PA 299, Article 20 and the General Rules of the Board of Architects.

The Architect's seal provided hereon does not take responsibility for certain portions of the Documentation or project requiring the services of a licensed Professional Engineer or other design professional. An original embossed or rubber stamp seal and original signature of the Professional Engineer is required and shall be affixed to any copy of this or other Document submitted to a governmental agency for approval or record. The engineering firms associated with this document are listed above as Consultants.

COPYRIGHT

© The "architectural work" displayed on these documents is owned exclusively by TMP Architecture, Inc. and may not be used for any purpose without their involvement or express written consent.

PROJECT TITLE
BCPS Safety and Security
PROJECT NO.
25039
DRAWING NO.
TS.1

01-12-2026 CONSTRUCTION DOCUMENTS
 DATE ISSUED FOR:



TMP ARCHITECTURE INC
 191 WEST SQUARE LAKE ROAD
 BLOOMFIELD HILLS - MICHIGAN - 48302
 PH - 248.338.4561 FX - 248.338.0223
 EA - INFO@TMP-ARCHITECTURE.COM

REGISTRATION SEAL

CONSULTANT

PROJECT TITLE
BCPS Safety and Security

Battle Creek Public Schools
 Battle Creek, Michigan

DRAWING TITLE
 First Floor
 Enlarged Plans

ISSUE DATES

01-12-2026 CONSTRUCTION DOCUMENTS

DATE ISSUED FOR:

DRAWN TH

CHECKED EW

APPROVED FG


PROJECT NO.

25039


DRAWING NO.

A1.1


WALL / PARTITION KEY	
	EXISTING WALL CONSTRUCTION
	METAL STUD PARTITION
WALL / PARTITION LEGEND	
	3 5/8" METAL STUDS AT 16" O.C. (MAX.) WITH 1 LAYER 5/8" IMPACT RESISTANT GYPSUM WALLBOARD EACH SIDE. 1" ACOUSTICAL BATT INSULATION FULL HEIGHT. HEIGHT: FROM FLOOR TO STRUCTURE ABOVE. NOMINAL WIDTH: 5" (ACTUAL: 4 7/8").
NOTES:	
1. ALL CMU IS 8" THICK (NOM.) UNLESS DIMENSIONED OTHERWISE.	
GENERAL FLOOR PLAN NOTES	
1. CONTRACTORS SHALL VERIFY ALL EXISTING BUILDING DIMENSIONS, PARTITION AND WALL LOCATIONS, AND FLOOR ELEVATIONS IN THE FIELD AND NOTIFY THE ARCHITECT'S REPRESENTATIVE OF ANY DISCREPANCIES BEFORE START OF WORK.	
2. DIMENSIONS FOLLOWED BY ± SHOULD BE REVIEWED AND ALL NECESSARY ADJUSTMENTS MADE PRIOR TO FABRICATION AND/OR INSTALLATION OF AFFECTED WORK. NOTIFY ARCHITECT'S REPRESENTATIVE IF DISCREPANCIES ARISE BEFORE PROCEEDING WITH THE WORK.	
3. INSTALL CONTROL JOINTS IN GYPSUM BOARD AND METAL STUD-FRAMED PARTITIONS AND WALLS IN COMPLIANCE WITH SPECIFICATIONS, AND WITH GENERAL REQUIREMENTS OF ASTM C840. PRIOR TO COMMENCEMENT OF FRAMING INSTALLATION SUBMIT COORDINATION DRAWINGS INDICATING PROPOSED LOCATIONS OF ALL CONTROL JOINTS, AS SPECIFIED.	
4. VERIFY ALL DIMENSIONS IN FIELD.	
5. PROVIDE WOOD BLOCKING WITHIN STUD WALLS FOR WALL MOUNTED ITEMS I.E. WALL STOPS ETC.	
6. ALL DOORS LOCATED 4" FROM HINGE SIDE JAMB TO ADJACENT WALL UNLESS OTHERWISE INDICATED.	
PATCHING NOTES	
1. PATCH AND REPAIR ALL FLOOR AND WALL SURFACES LEFT DAMAGED OR INCOMPLETE WITH MATERIALS TO MATCH EXISTING, AS ACCEPTABLE TO THE ARCHITECT.	
GENERAL FINISH NOTES	
1. WHERE REMOVAL OR MODIFICATION TO A FINISH MATERIAL IS SHOWN, BUT NEW FINISHES ARE NOT SCHEDULED, PATCH AND REPAIR TO MATCH EXISTING FINISH CONDITION AS REQUIRED.	
2. PROVIDE APPROPRIATE TRANSITION STRIPS BETWEEN DISSIMILAR FLOORING MATERIALS AT VERTICAL AND/OR HORIZONTAL APPLICATIONS.	
SPECIFIC FINISH NOTES	
	PAINT BOTH SIDES OF GYP AND STUD WALL TO MATCH ADJACENT EXISTING COLORS. MULTIPLE COLORS IN MULTIPLE LOCATIONS.
	MATCH EXISTING RUBBER BASE.

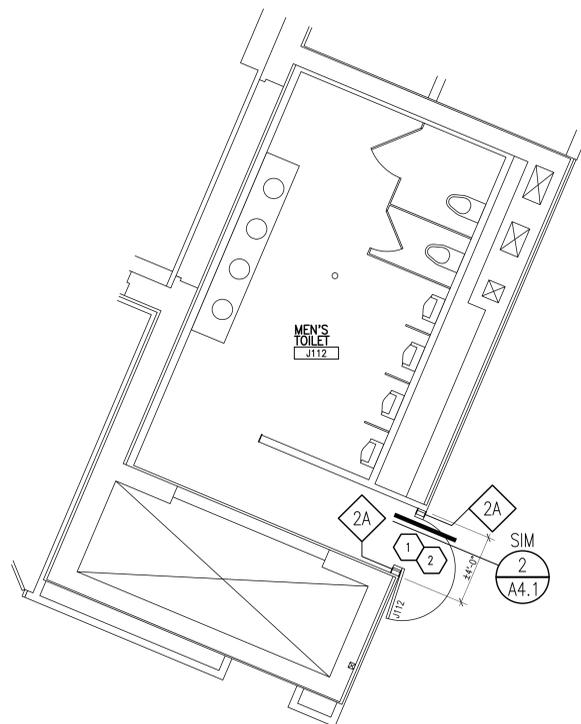


5 J112 ENLARGED PLAN
 AC.1 SCALE: 1/4" = 1'-0"

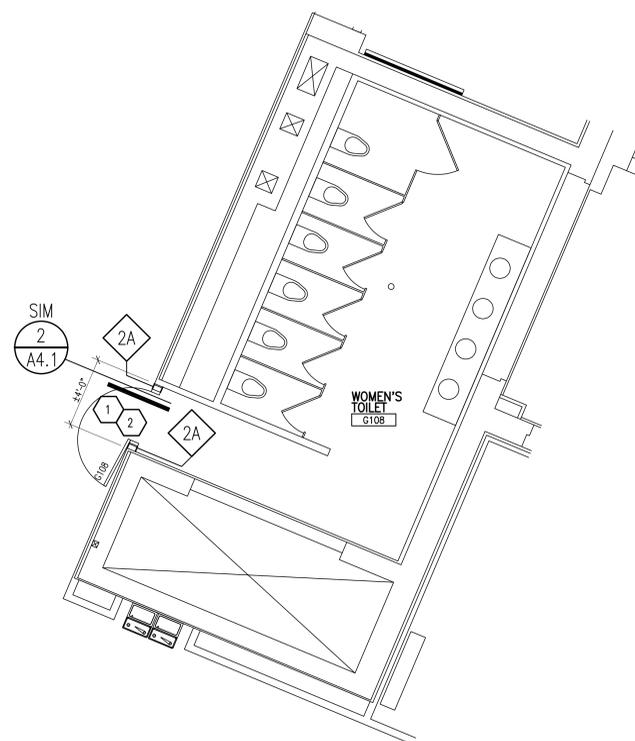


4 G108 ENLARGED PLAN
 AC.1 SCALE: 1/4" = 1'-0"

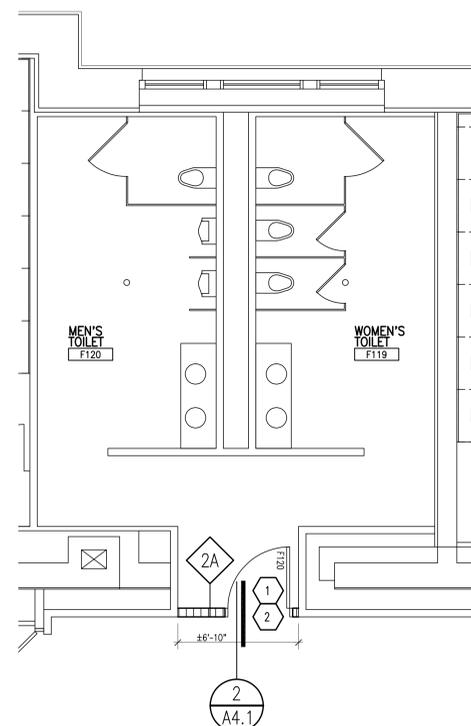

3 F119 AND F120 ENLARGED PLAN
 AC.1 SCALE: 1/4" = 1'-0"

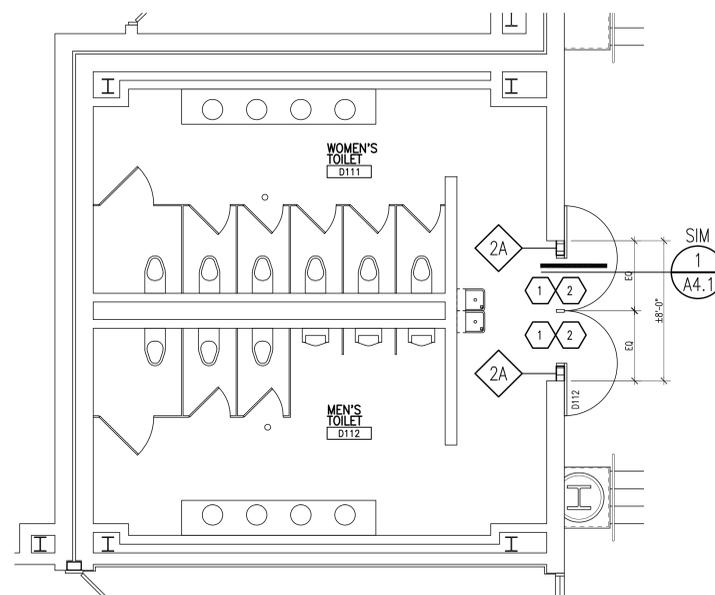

2 D111 & D112 ENLARGED PLAN
 AC.1 SCALE: 1/4" = 1'-0"

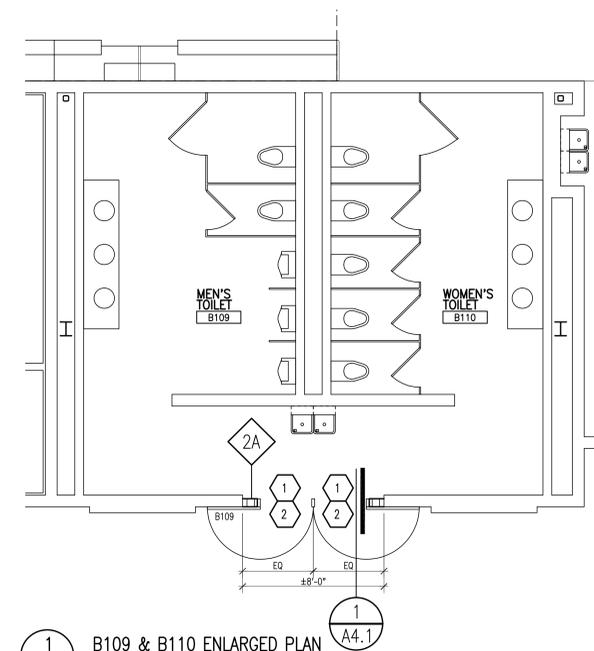

1 B109 & B110 ENLARGED PLAN
 AC.1 SCALE: 1/4" = 1'-0"

Drawing File: \\wood\2025\25039\25039_01\25039_A1.rvt
 Date: 01/12/2026 10:45 AM



TMP ARCHITECTURE INC
 1191 WEST SQUARE LAKE ROAD
 BLOOMFIELD HILLS - MICHIGAN - 48302
 PH - 248.338.4561 FX - 248.338.0223
 EA - INFO@TMP-ARCHITECTURE.COM

REGISTRATION SEAL

CONSULTANT

PROJECT TITLE
BCPS Safety and Security

Battle Creek Public Schools
 Battle Creek, Michigan

DRAWING TITLE
**Second Floor
 Enlarged Plans**

ISSUE DATES

01-12-2026 CONSTRUCTION DOCUMENTS

DATE ISSUED FOR:

DRAWN TH

CHECKED EW

APPROVED FG



PROJECT NO.

25039


DRAWING NO.

A1.2

WALL / PARTITION KEY	
	EXISTING WALL CONSTRUCTION
	METAL STUD PARTITION
WALL / PARTITION LEGEND	
	3 5/8" METAL STUDS AT 16" O.C. (MAX.) WITH 1 LAYER 5/8" IMPACT RESISTANT GYPSUM WALLBOARD EACH SIDE. 1" ACOUSTICAL BATT INSULATION FULL HEIGHT. HEIGHT: FROM FLOOR TO STRUCTURE ABOVE. NOMINAL WIDTH: 5" (ACTUAL: 4 7/8").
NOTES:	
1. ALL CMU IS 8" THICK (NOM.) UNLESS DIMENSIONED OTHERWISE.	
GENERAL FLOOR PLAN NOTES	
1. CONTRACTORS SHALL VERIFY ALL EXISTING BUILDING DIMENSIONS, PARTITION AND WALL LOCATIONS, AND FLOOR ELEVATIONS IN THE FIELD AND NOTIFY THE ARCHITECT'S REPRESENTATIVE OF ANY DISCREPANCIES BEFORE START OF WORK.	
2. DIMENSIONS FOLLOWED BY ± SHOULD BE REVIEWED AND ALL NECESSARY ADJUSTMENTS MADE PRIOR TO FABRICATION AND/OR INSTALLATION OF AFFECTED WORK. NOTIFY ARCHITECT'S REPRESENTATIVE IF DISCREPANCIES ARISE BEFORE PROCEEDING WITH THE WORK.	
3. INSTALL CONTROL JOINTS IN GYPSUM BOARD AND METAL STUD-FRAMED PARTITIONS AND WALLS IN COMPLIANCE WITH SPECIFICATIONS, AND WITH GENERAL REQUIREMENTS OF ASTM C840. PRIOR TO COMMENCEMENT OF FRAMING INSTALLATION SUBMIT COORDINATION DRAWINGS INDICATING PROPOSED LOCATIONS OF ALL CONTROL JOINTS, AS SPECIFIED.	
4. VERIFY ALL DIMENSIONS IN FIELD.	
5. PROVIDE WOOD BLOCKING WITHIN STUD WALLS FOR WALL MOUNTED ITEMS I.E. WALL STOPS ETC.	
6. ALL DOORS LOCATED 4" FROM HINGE SIDE JAMB TO ADJACENT WALL UNLESS OTHERWISE INDICATED.	
PATCHING NOTES	
1. PATCH AND REPAIR ALL FLOOR AND WALL SURFACES LEFT DAMAGED OR INCOMPLETE WITH MATERIALS TO MATCH EXISTING, AS ACCEPTABLE TO THE ARCHITECT.	
GENERAL FINISH NOTES	
1. WHERE REMOVAL OR MODIFICATION TO A FINISH MATERIAL IS SHOWN, BUT NEW FINISHES ARE NOT SCHEDULED, PATCH AND REPAIR TO MATCH EXISTING FINISH CONDITION AS REQUIRED.	
2. PROVIDE APPROPRIATE TRANSITION STRIPS BETWEEN DISSIMILAR FLOORING MATERIALS AT VERTICAL AND/OR HORIZONTAL APPLICATIONS.	
SPECIFIC FINISH NOTES	
	PAINT BOTH SIDES OF GYP AND STUD WALL TO MATCH ADJACENT EXISTING COLORS. MULTIPLE COLORS IN MULTIPLE LOCATIONS.
	MATCH EXISTING RUBBER BASE.

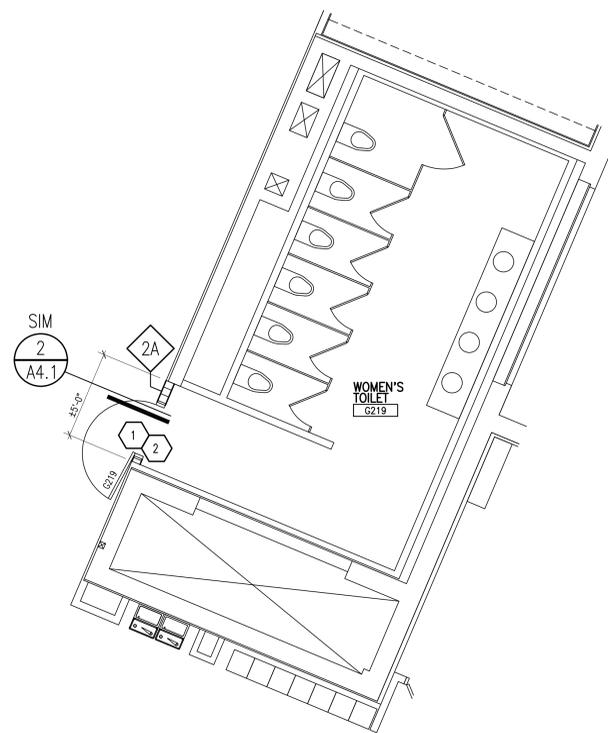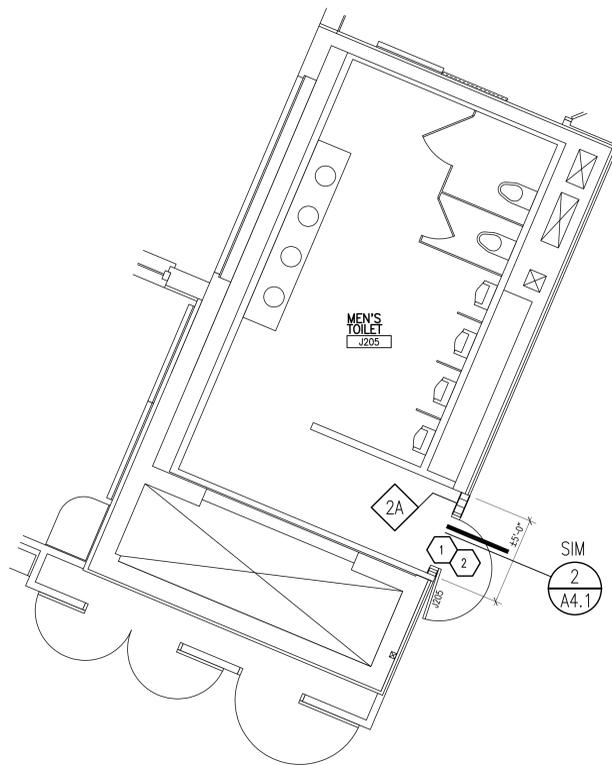


4 ENLARGED BATHROOM PLAN
 AC.2 SCALE: 1/4" = 1'-0"

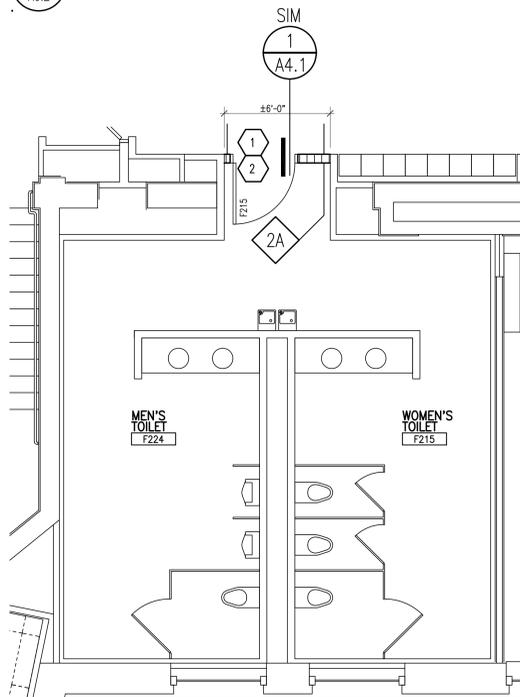

2 F215 & F224 ENLARGED PLAN
 AC.2 SCALE: 1/4" = 1'-0"

3 G219 ENLARGED PLAN
 AC.2 SCALE: 1/4" = 1'-0"

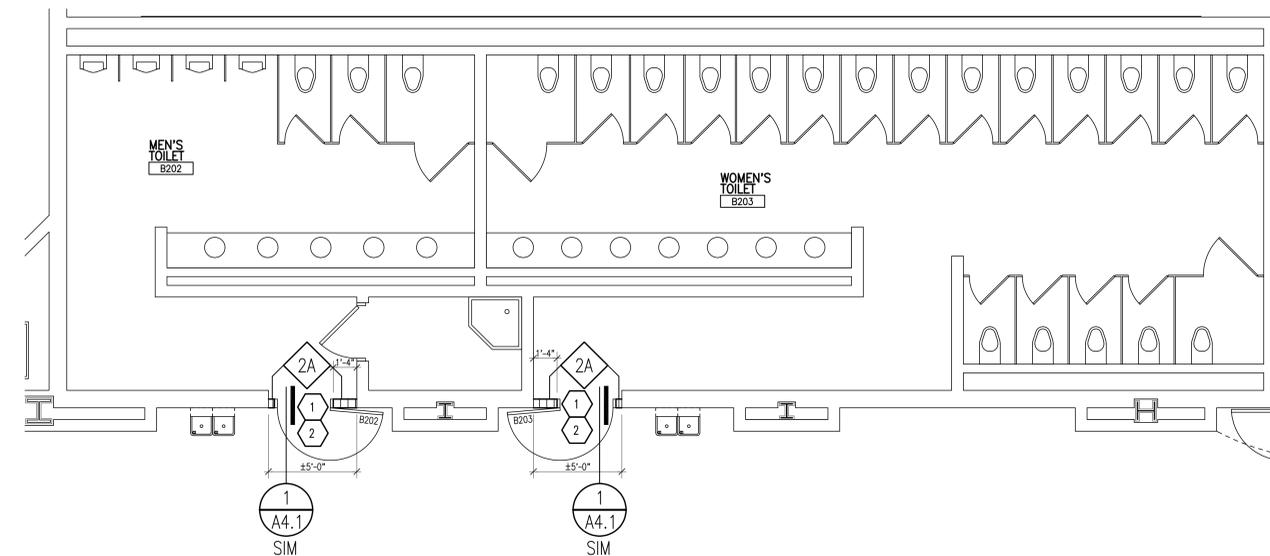

1 B202 & B203 ENLARGED PLAN
 AC.2 SCALE: 1/4" = 1'-0"

Drawing File: \\wood\2025\25039_25039_01\25039_A1.2.dwg
 Date: 01/12/2026 10:00am



TMP ARCHITECTURE INC
 191 WEST SQUARE LAKE ROAD
 BLOOMFIELD HILLS - MICHIGAN - 48302
 PH - 248.338.4561 FX - 248.338.0223
 EA - INFO@TMP-ARCHITECTURE.COM

REGISTRATION SEAL

CONSULTANT

PROJECT TITLE
BCPS Safety and Security

**Battle Creek Public Schools
 Battle Creek, Michigan**

DRAWING TITLE
**Third Floor
 Enlarged Plans**

ISSUE DATES

01-12-2026 CONSTRUCTION DOCUMENTS

DATE ISSUED FOR:

DRAWN TH

CHECKED EW

APPROVED FG


PROJECT NO.

25039


DRAWING NO.

A1.3


WALL / PARTITION KEY	
	EXISTING WALL CONSTRUCTION
	METAL STUD PARTITION
WALL / PARTITION LEGEND	
	3 5/8" METAL STUDS AT 16" O.C. (MAX.) WITH 1 LAYER 5/8" IMPACT RESISTANT GYPSUM WALLBOARD EACH SIDE. 1" ACOUSTICAL BATT INSULATION FULL HEIGHT. HEIGHT: FROM FLOOR TO STRUCTURE ABOVE. NOMINAL WIDTH: 5" (ACTUAL: 4 7/8").
NOTES:	
1. ALL CMU IS 8" THICK (NOM.) UNLESS DIMENSIONED OTHERWISE.	
GENERAL FLOOR PLAN NOTES	
1. CONTRACTORS SHALL VERIFY ALL EXISTING BUILDING DIMENSIONS, PARTITION AND WALL LOCATIONS, AND FLOOR ELEVATIONS IN THE FIELD AND NOTIFY THE ARCHITECT'S REPRESENTATIVE OF ANY DISCREPANCIES BEFORE START OF WORK.	
2. DIMENSIONS FOLLOWED BY ± SHOULD BE REVIEWED AND ALL NECESSARY ADJUSTMENTS MADE PRIOR TO FABRICATION AND/OR INSTALLATION OF AFFECTED WORK. NOTIFY ARCHITECT'S REPRESENTATIVE IF DISCREPANCIES ARISE BEFORE PROCEEDING WITH THE WORK.	
3. INSTALL CONTROL JOINTS IN GYPSUM BOARD AND METAL STUD-FRAMED PARTITIONS AND WALLS IN COMPLIANCE WITH SPECIFICATIONS, AND WITH GENERAL REQUIREMENTS OF ASTM C840. PRIOR TO COMMENCEMENT OF FRAMING INSTALLATION SUBMIT COORDINATION DRAWINGS INDICATING PROPOSED LOCATIONS OF ALL CONTROL JOINTS, AS SPECIFIED.	
4. VERIFY ALL DIMENSIONS IN FIELD.	
5. PROVIDE WOOD BLOCKING WITHIN STUD WALLS FOR WALL MOUNTED ITEMS I.E. WALL STOPS ETC.	
6. ALL DOORS LOCATED 4" FROM HINGE SIDE JAMB TO ADJACENT WALL UNLESS OTHERWISE INDICATED.	
PATCHING NOTES	
1. PATCH AND REPAIR ALL FLOOR AND WALL SURFACES LEFT DAMAGED OR INCOMPLETE WITH MATERIALS TO MATCH EXISTING, AS ACCEPTABLE TO THE ARCHITECT.	
GENERAL FINISH NOTES	
1. WHERE REMOVAL OR MODIFICATION TO A FINISH MATERIAL IS SHOWN, BUT NEW FINISHES ARE NOT SCHEDULED, PATCH AND REPAIR TO MATCH EXISTING FINISH CONDITION AS REQUIRED.	
2. PROVIDE APPROPRIATE TRANSITION STRIPS BETWEEN DISSIMILAR FLOORING MATERIALS AT VERTICAL AND/OR HORIZONTAL APPLICATIONS.	
SPECIFIC FINISH NOTES	
	PAINT BOTH SIDES OF GYP AND STUD WALL TO MATCH ADJACENT EXISTING COLORS. MULTIPLE COLORS IN MULTIPLE LOCATIONS.
	MATCH EXISTING RUBBER BASE.

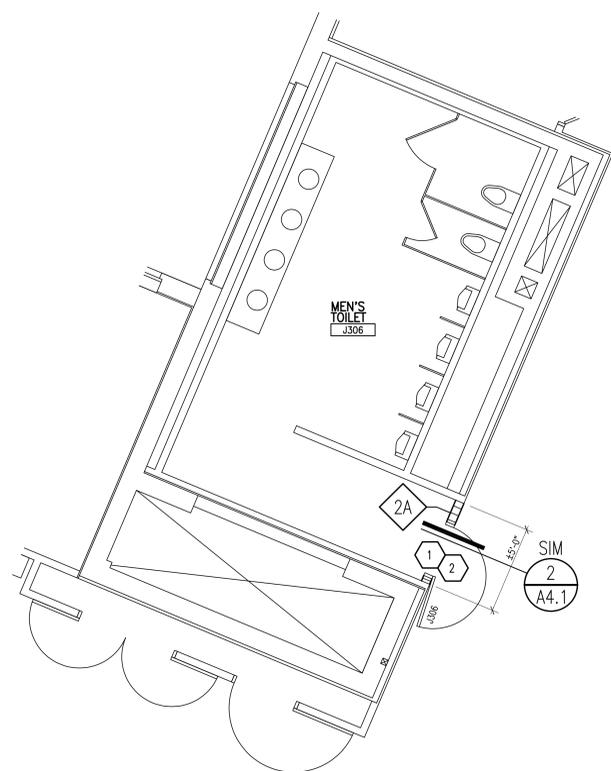

3 J306 ENLARGED PLAN
 AC.3 SCALE: 1/4" = 1'-0"

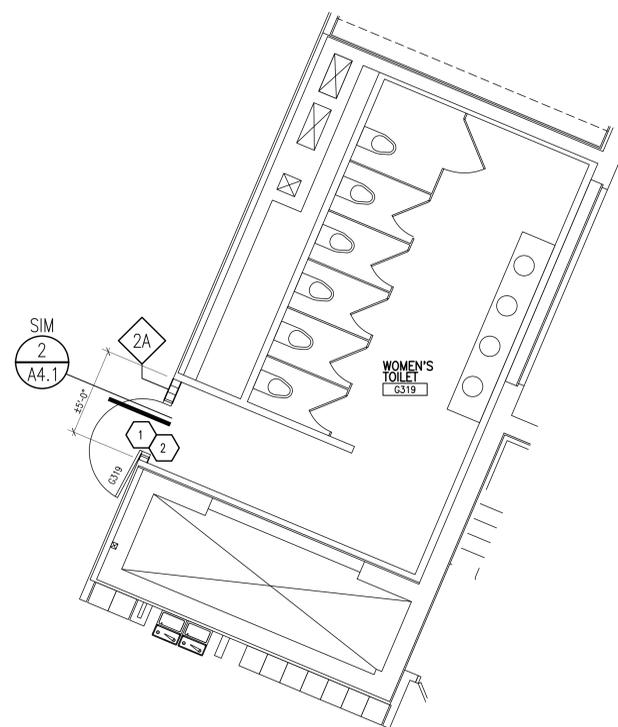

2 G319 ENLARGED PLAN
 AC.3 SCALE: 1/4" = 1'-0"

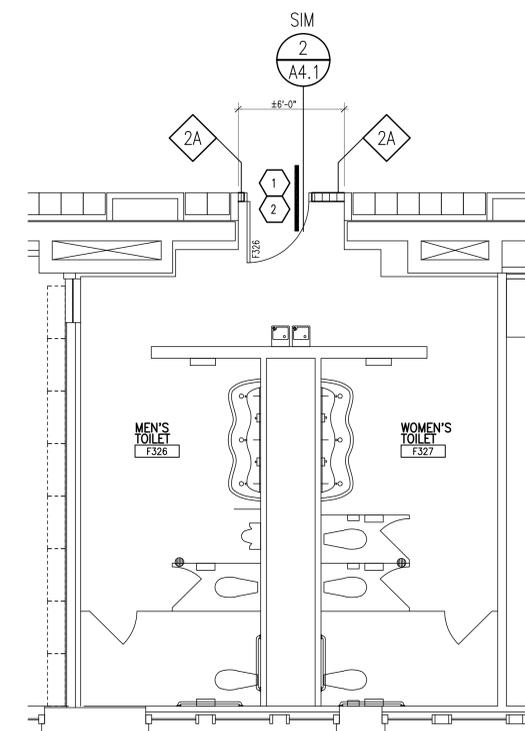

1 F326 & F327 ENLARGED PLAN
 AC.3 SCALE: 1/4" = 1'-0"

